




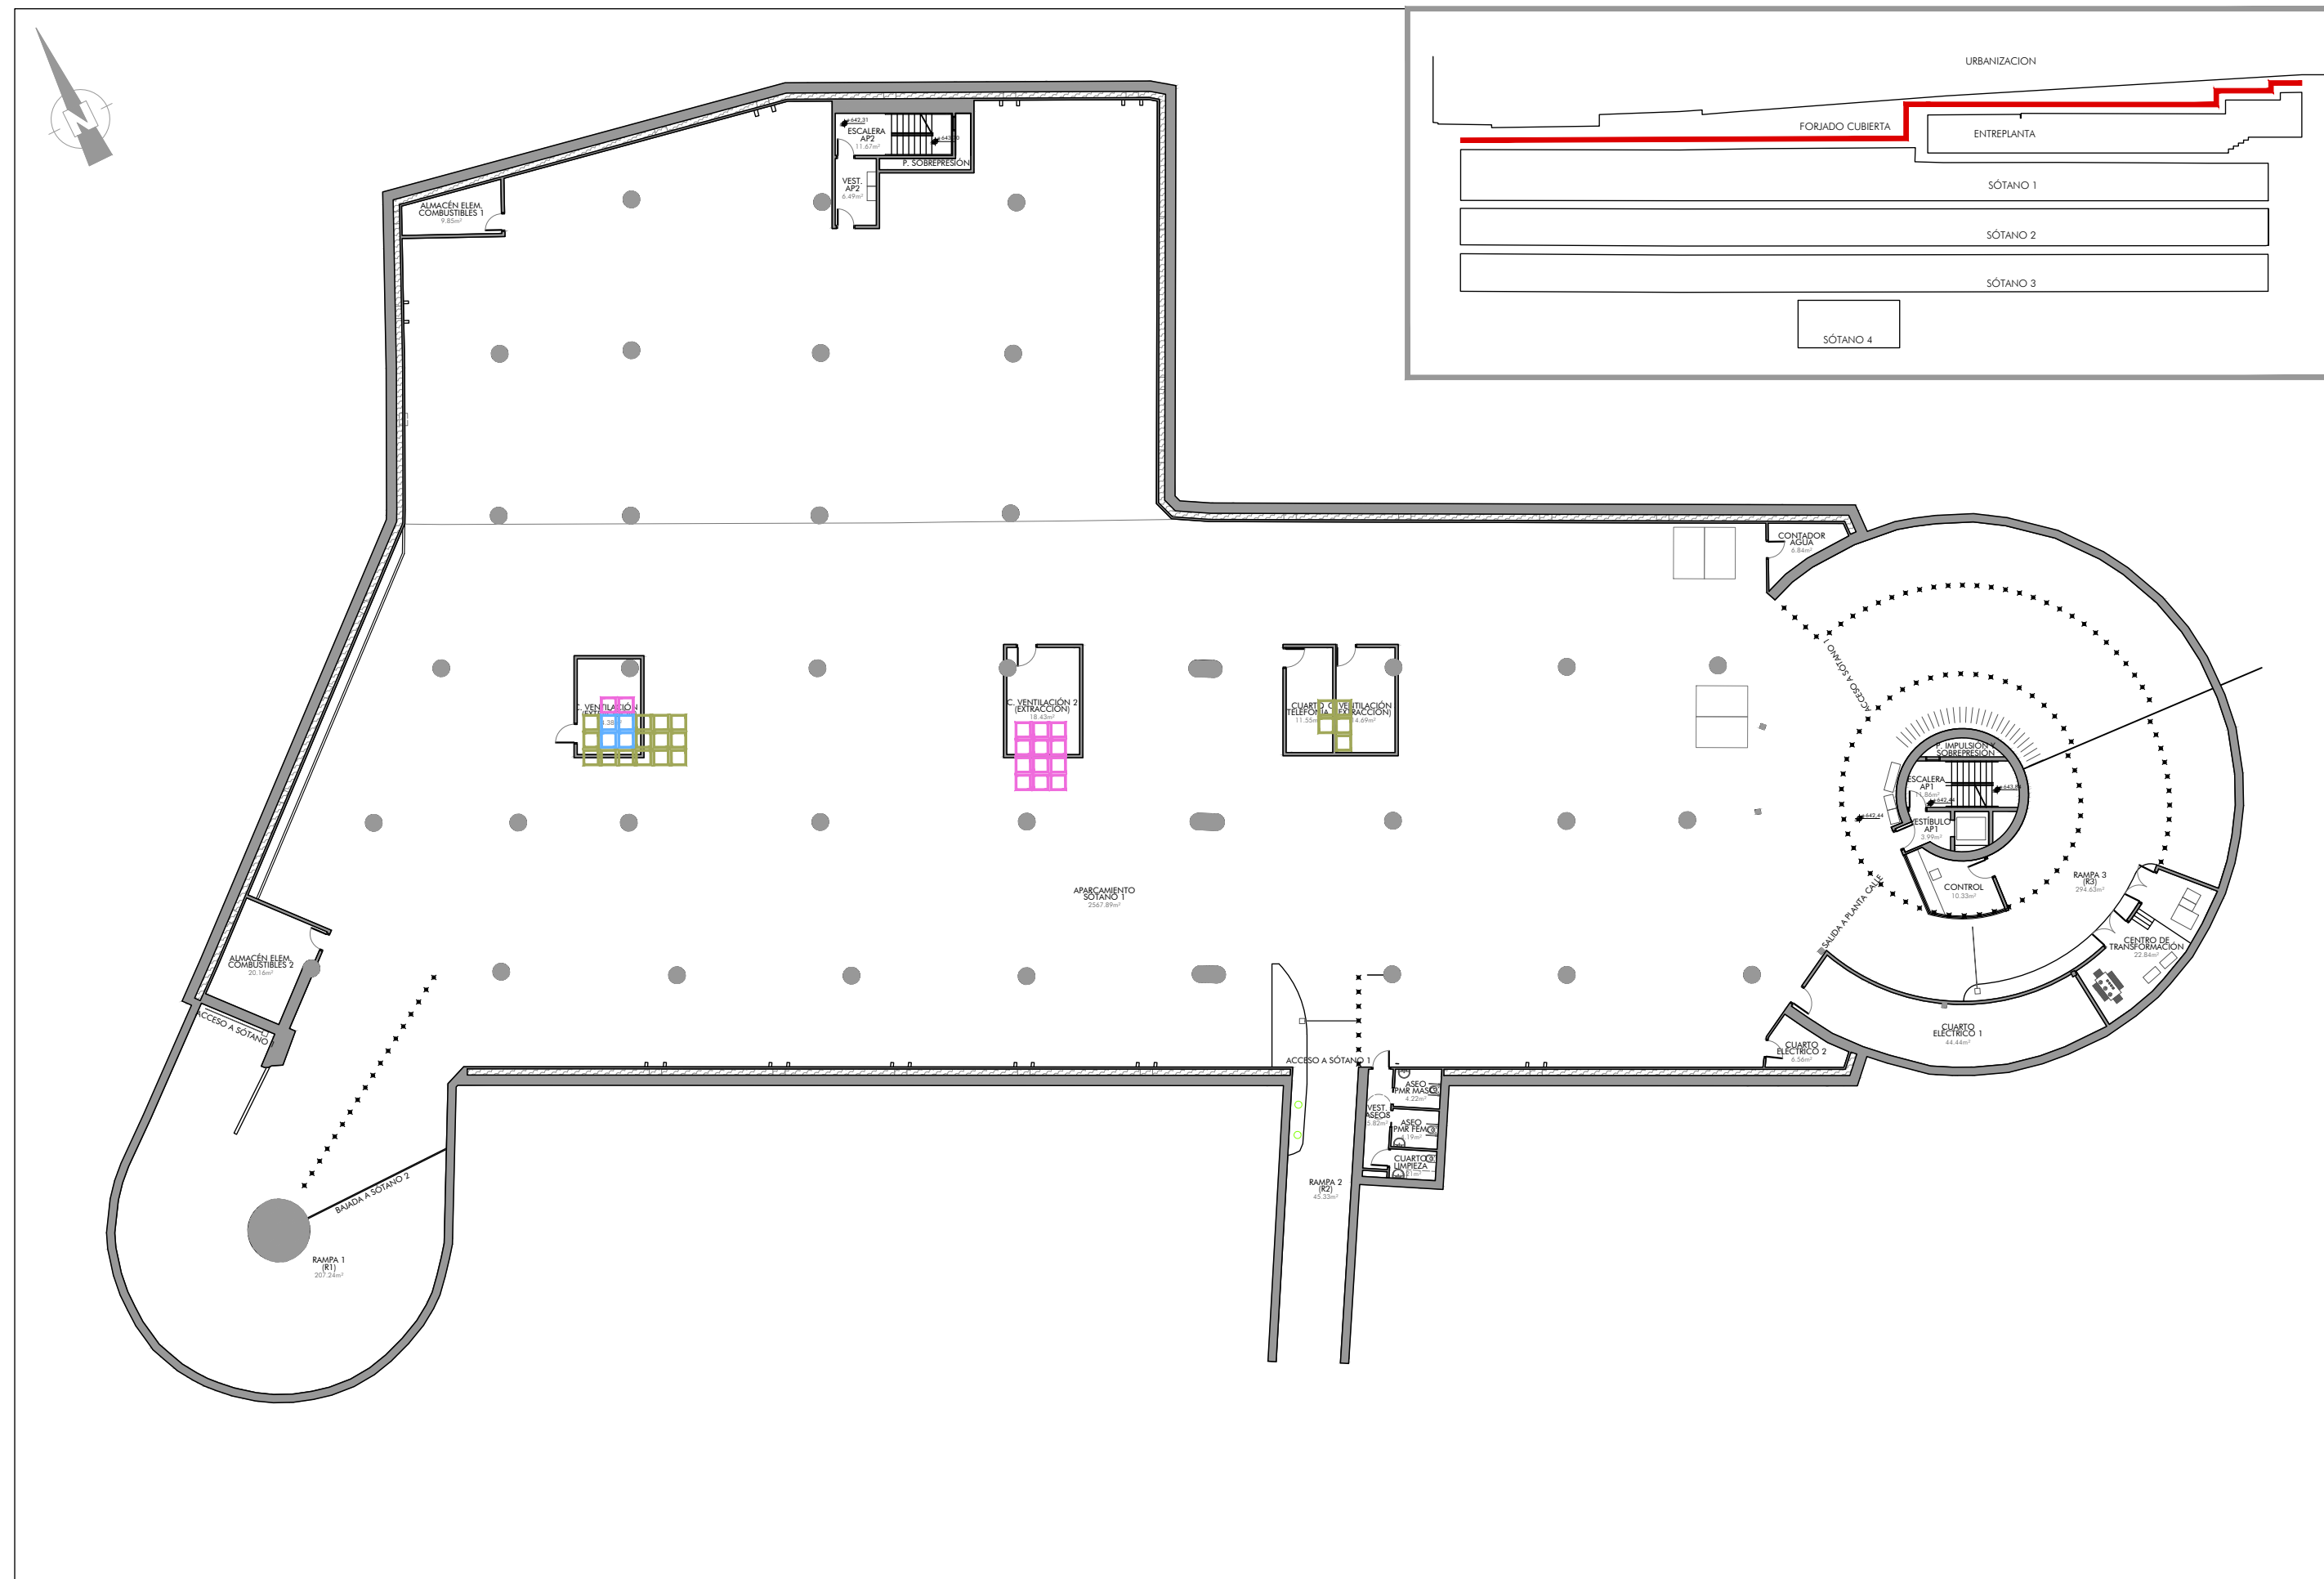

PLANTA SOTANO 1

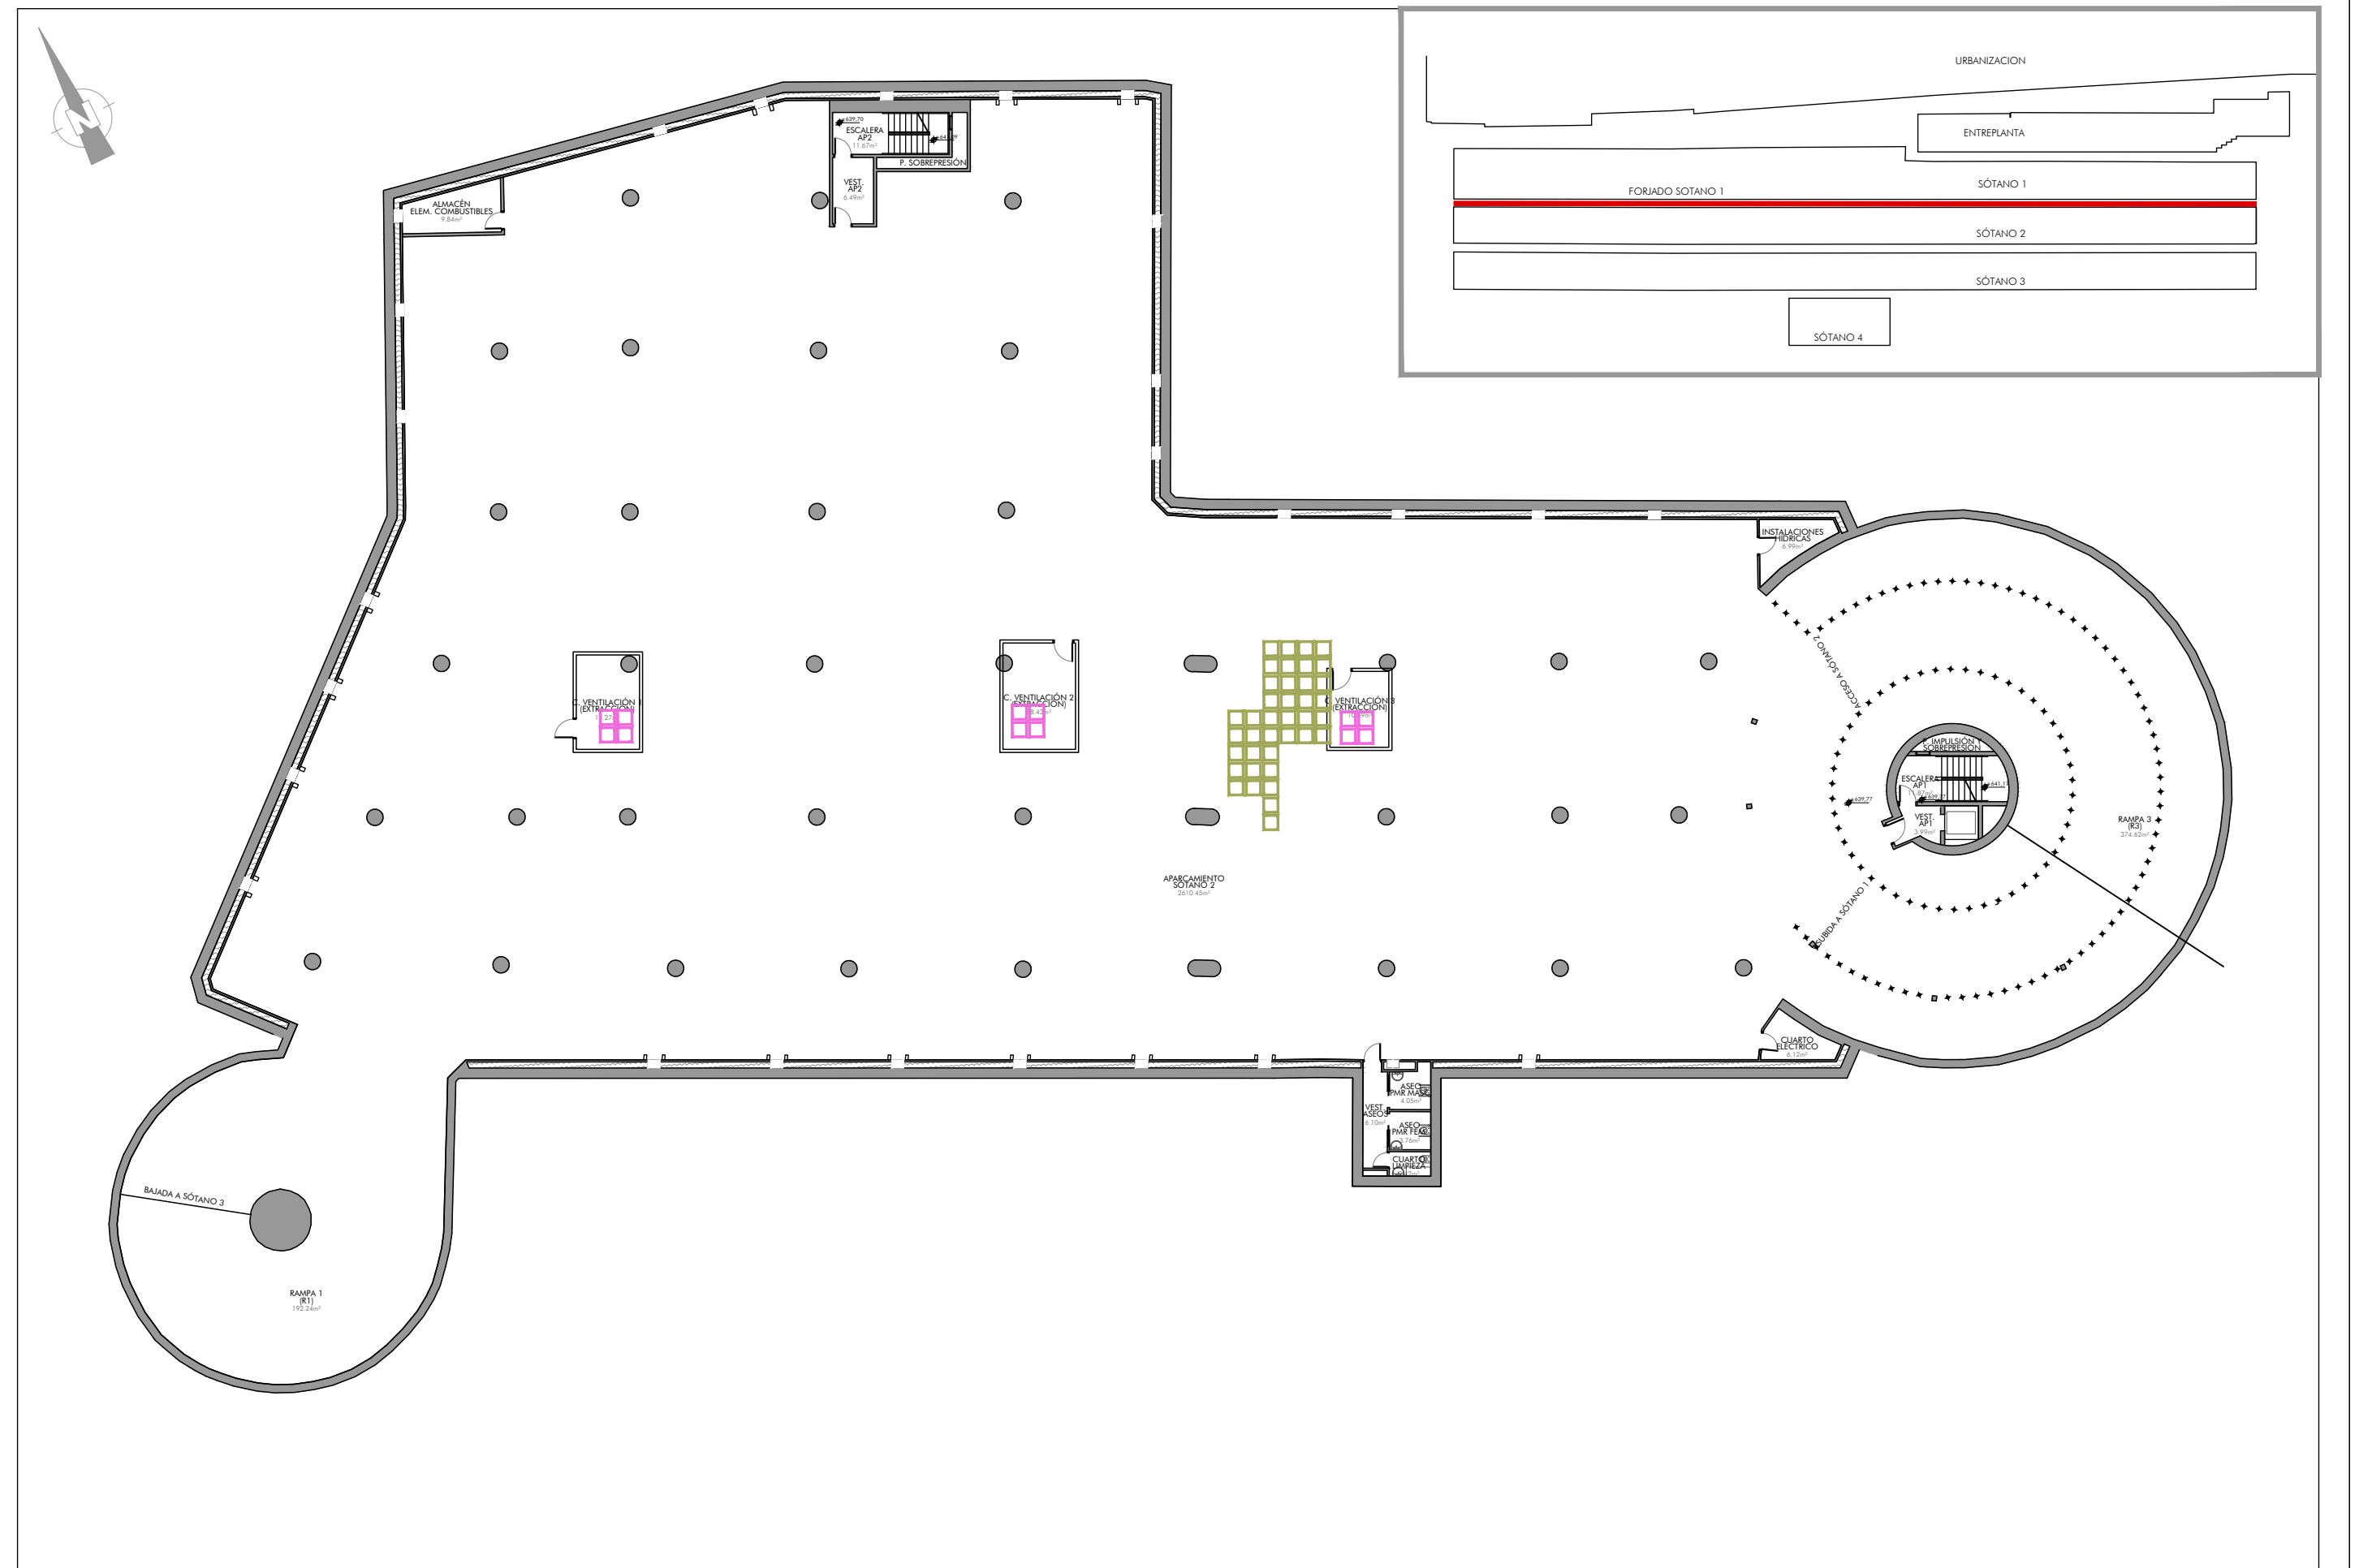

PLANTA SOTANO 2

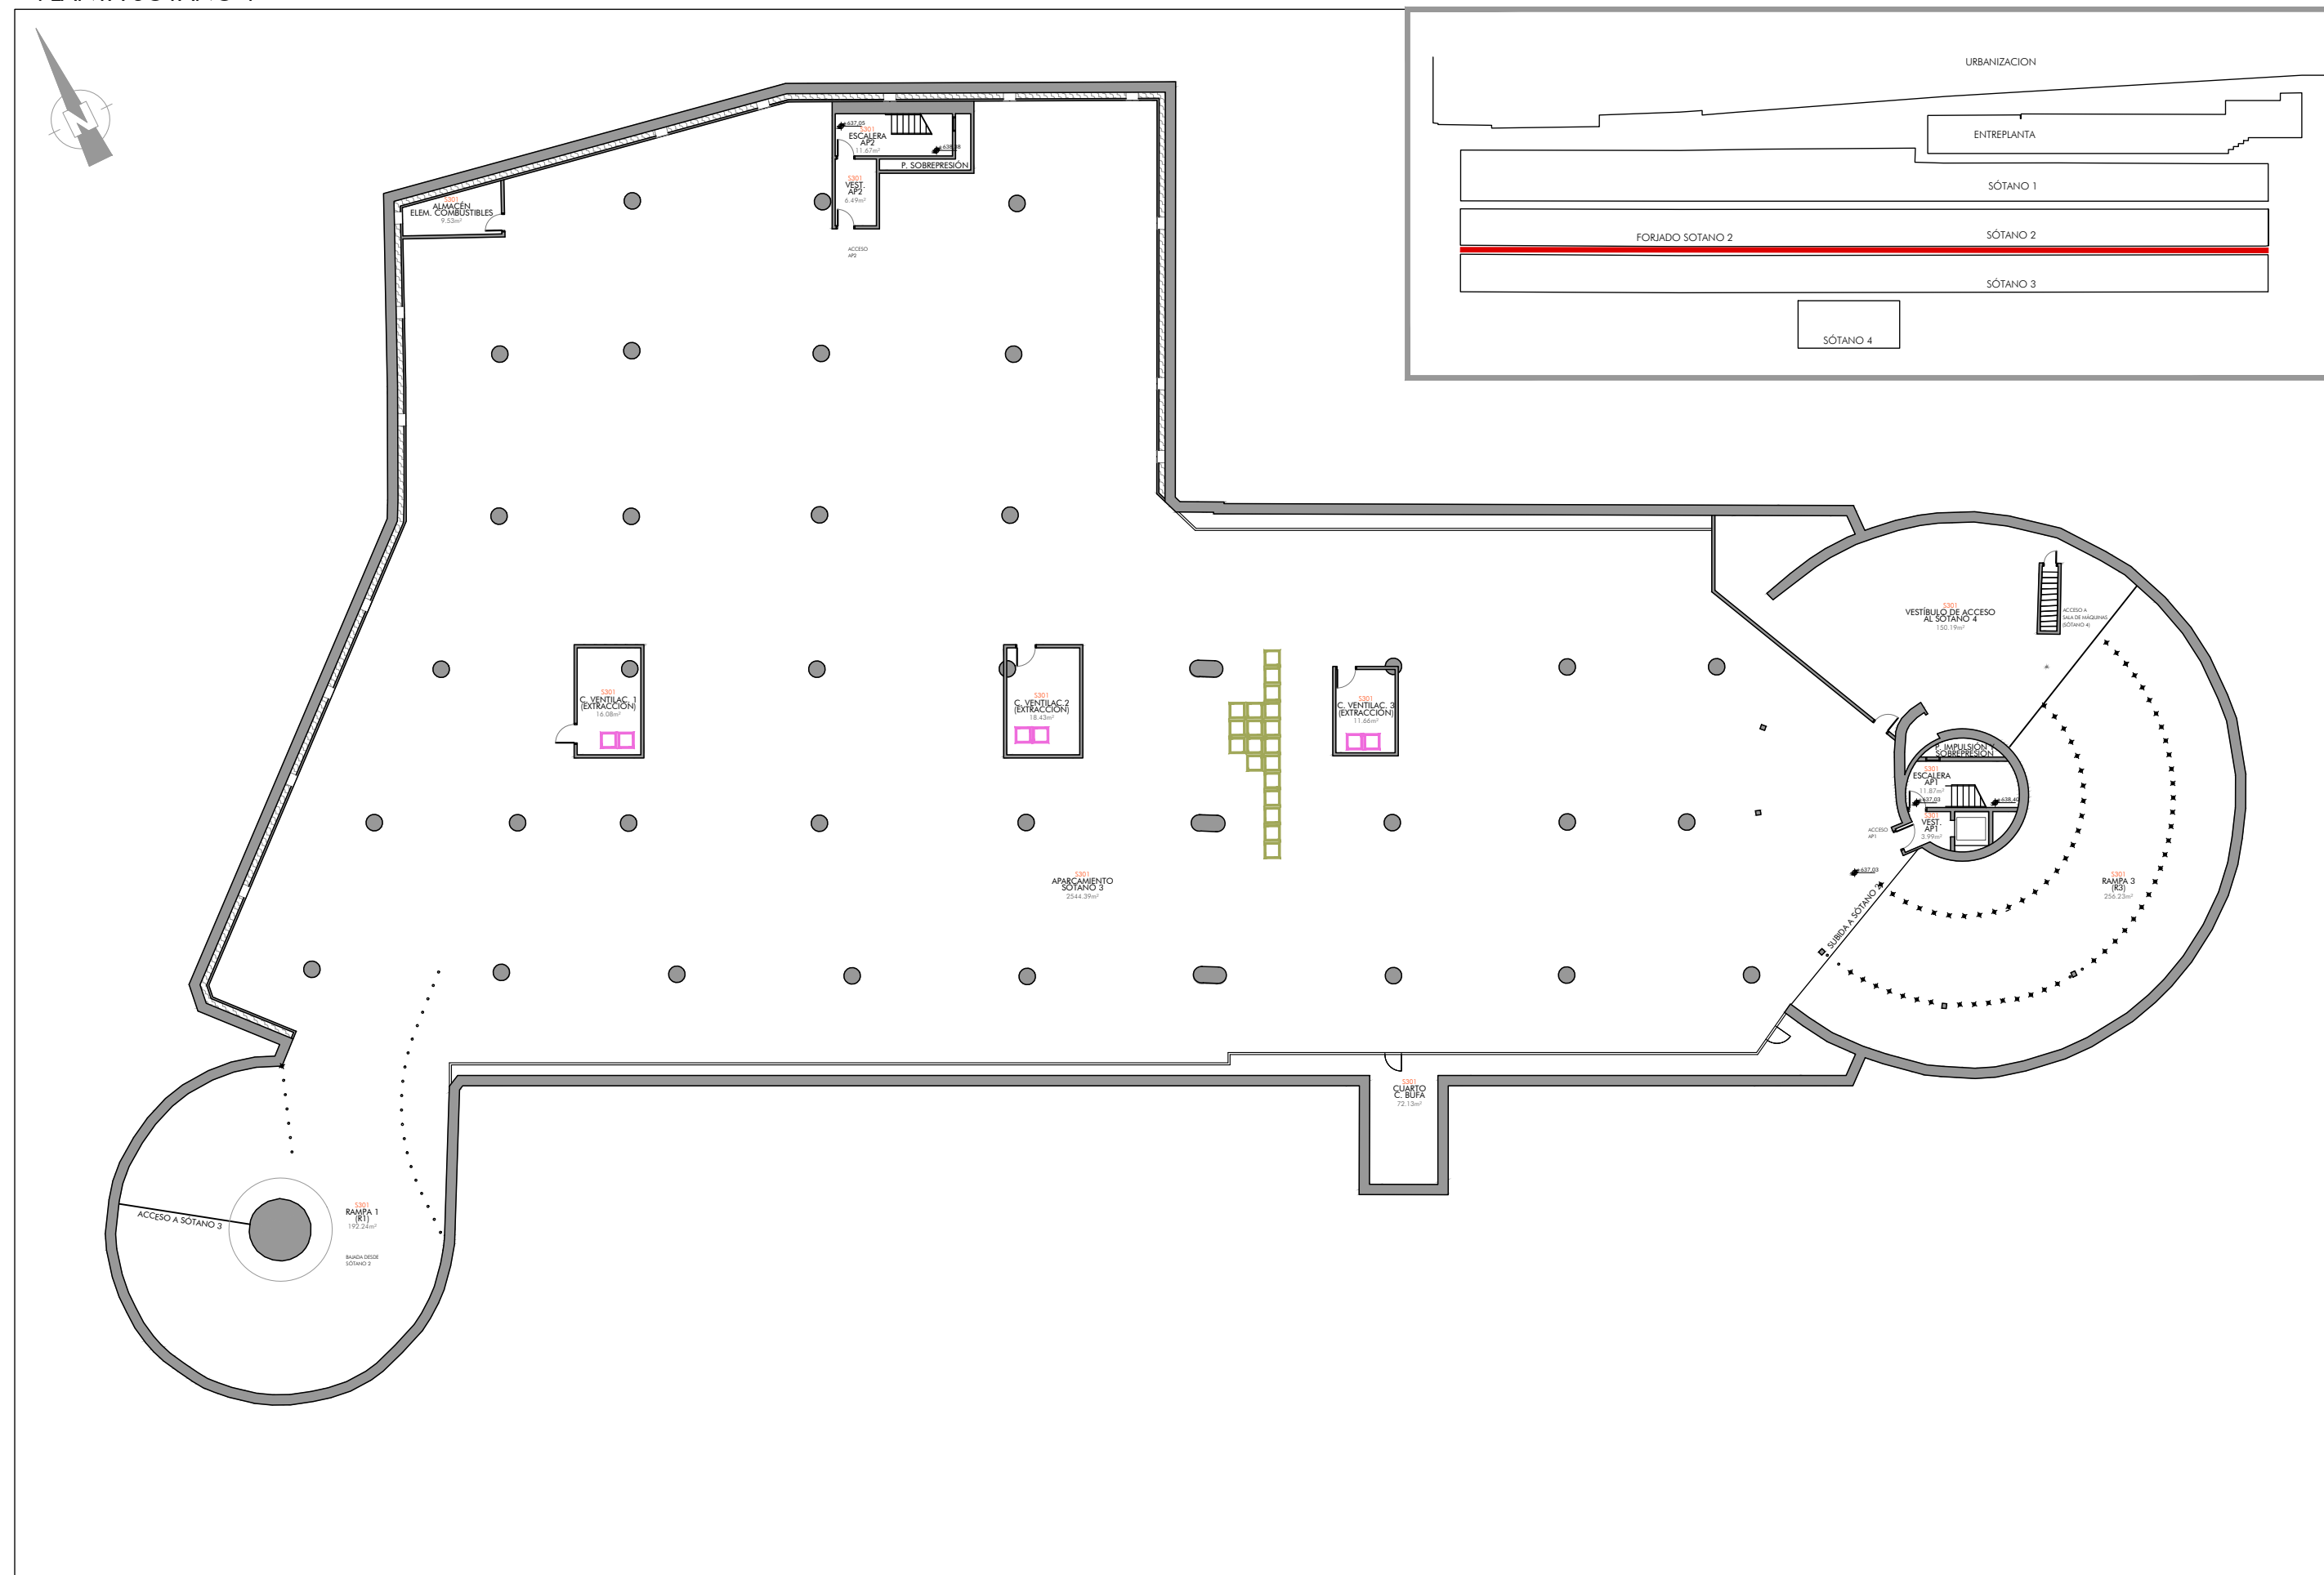

PLANTA SOTANO 3

