




PLANTA URBANIZACIÓN. COTA 0,00 (+646,64)

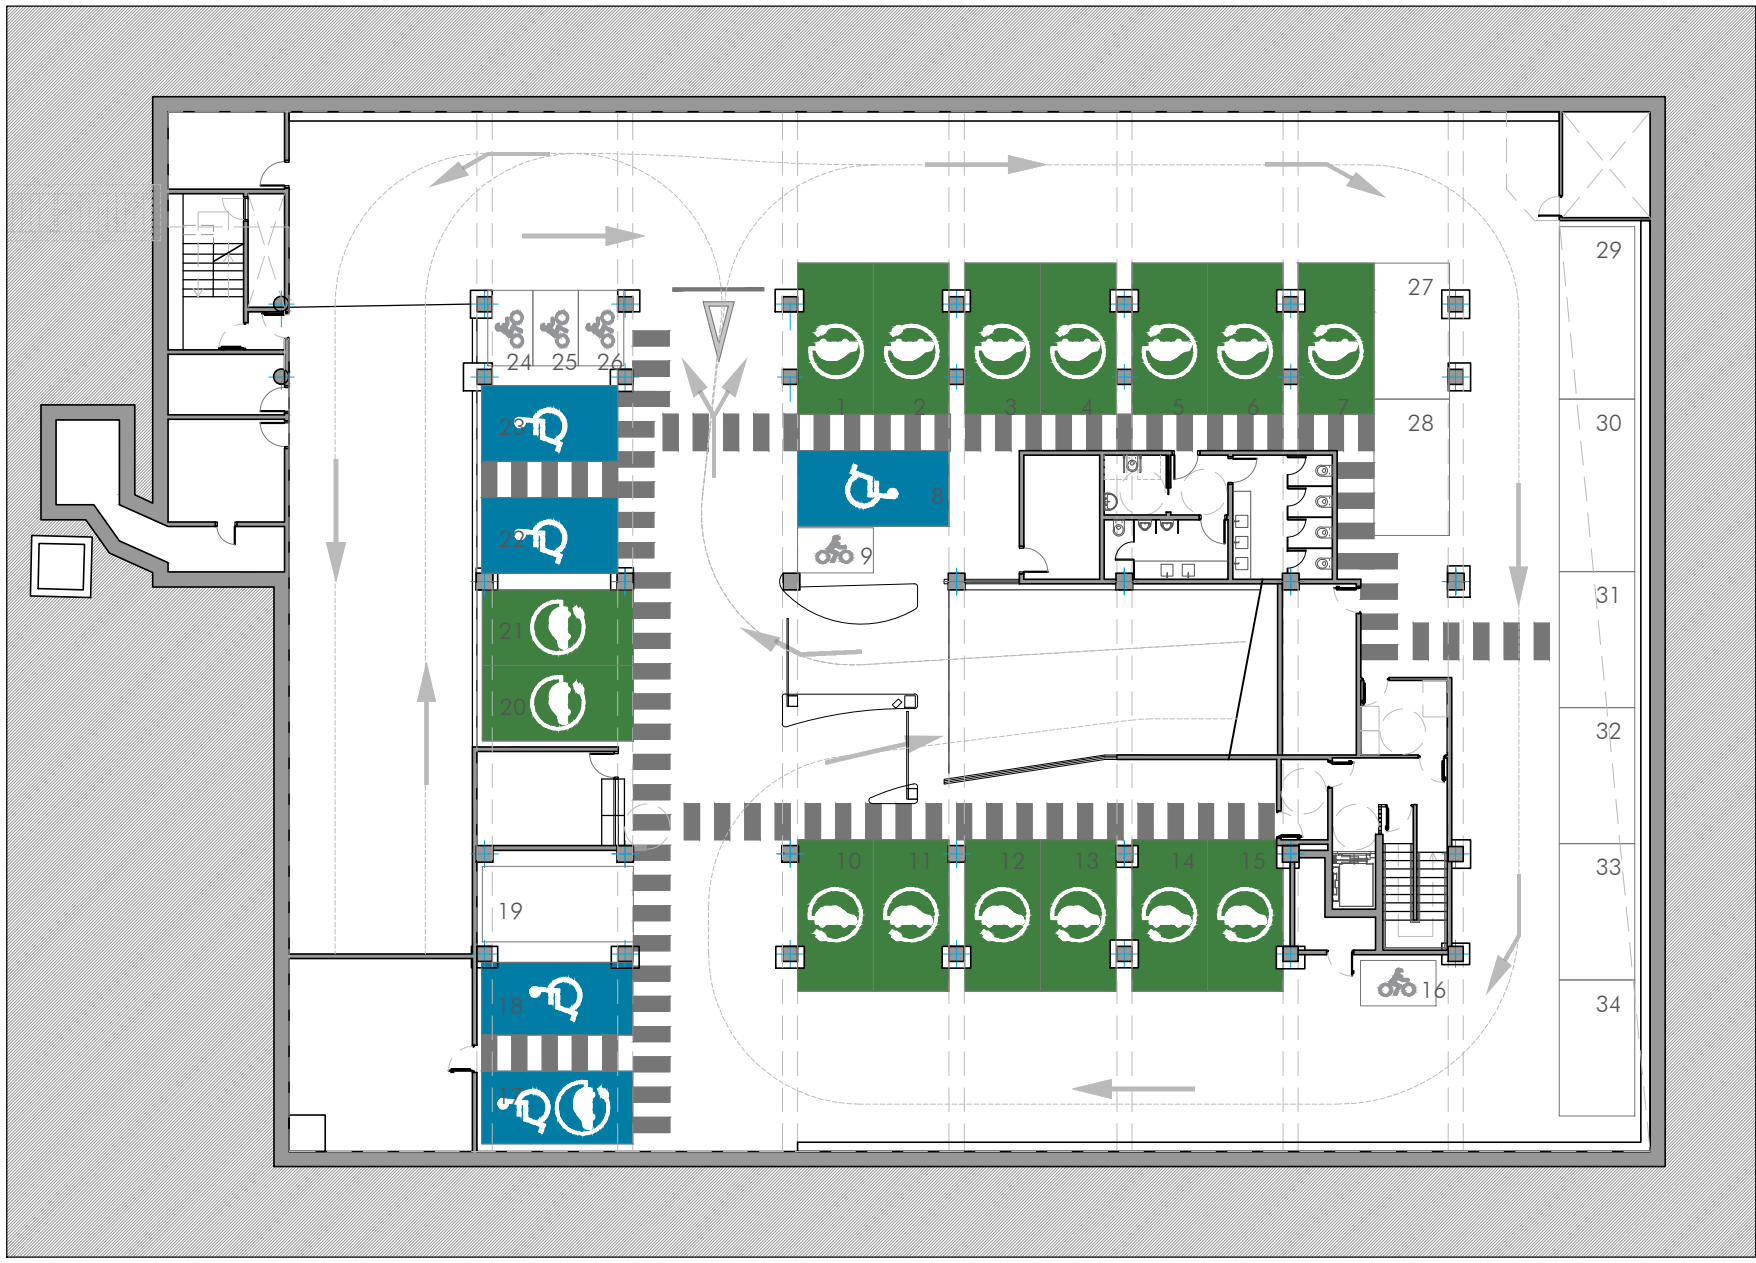


PLANTA SÓTANO 1. COTA -3,10 (+643,54)

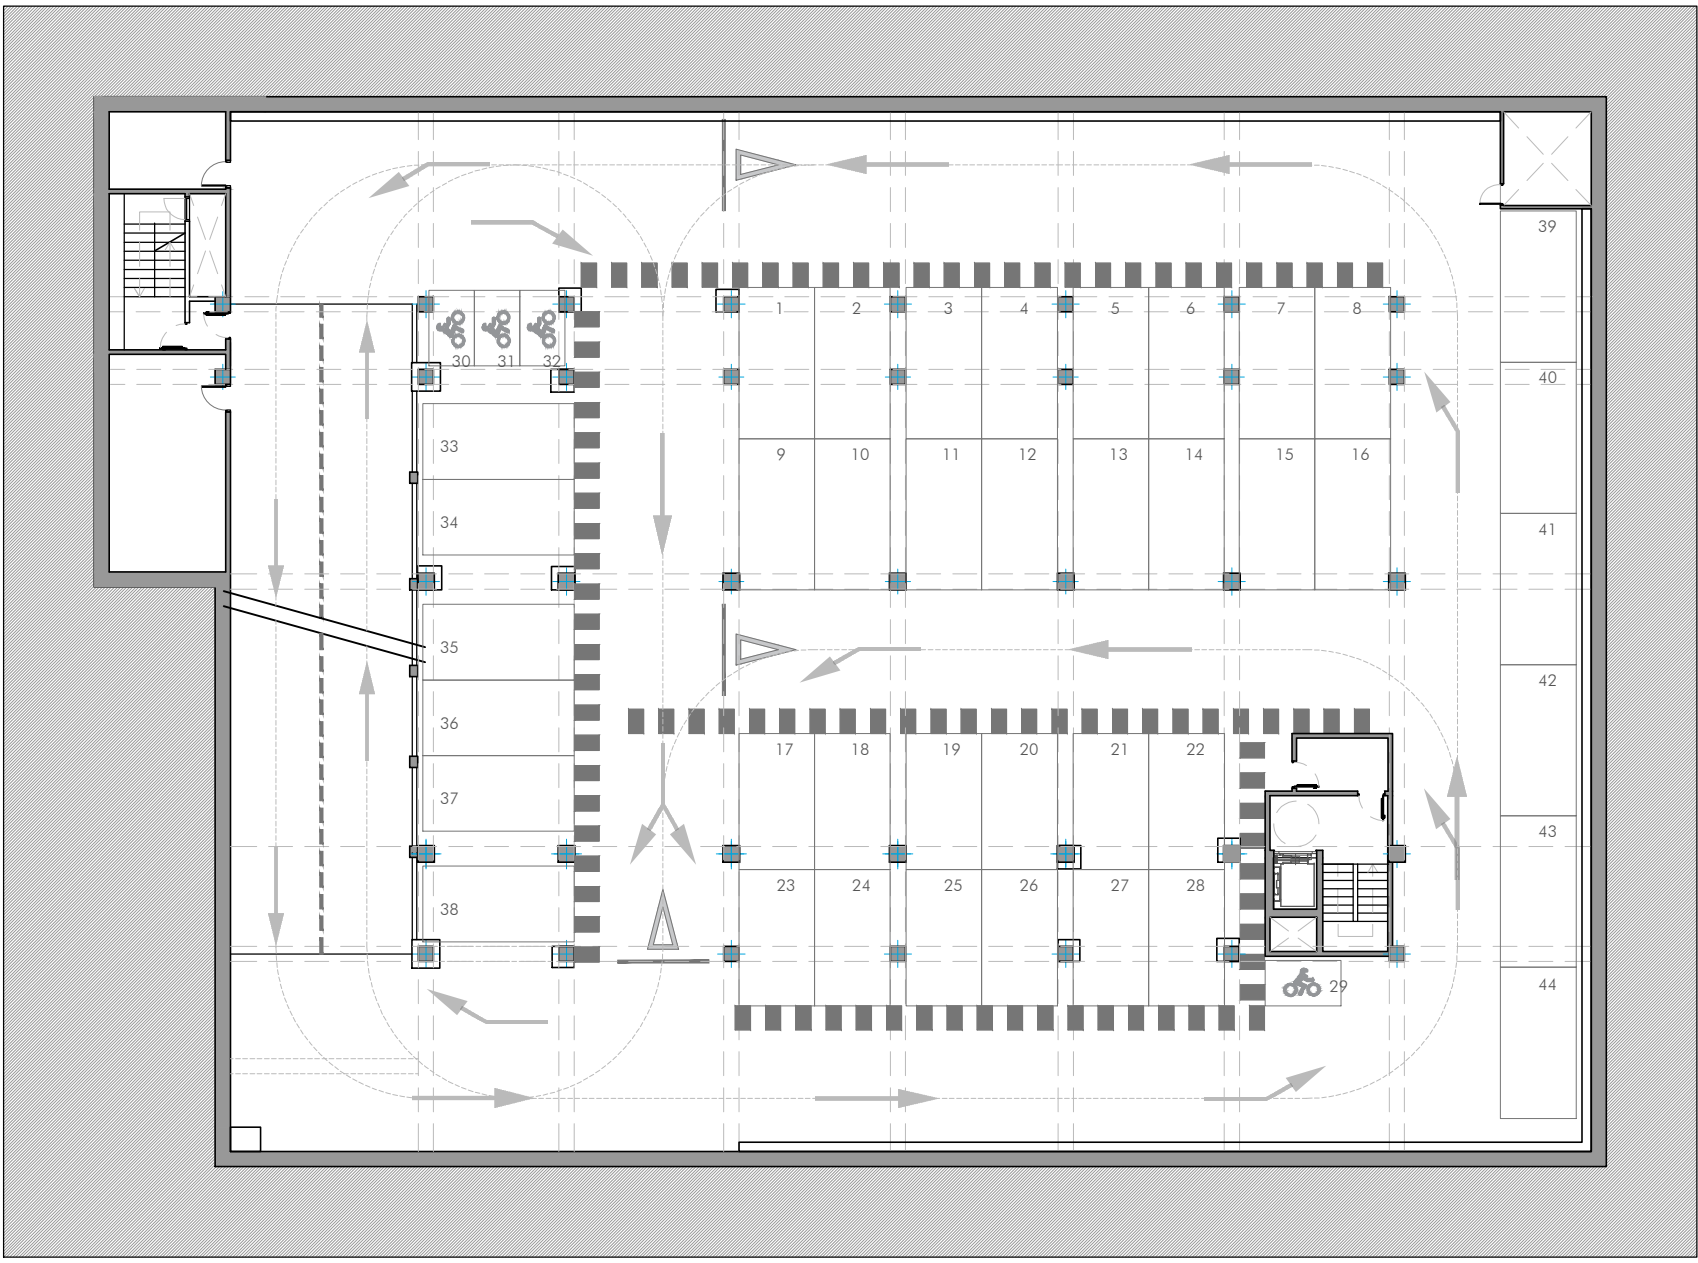

PLANTA SÓTANO 2. COTA -6,10 (+640,49)

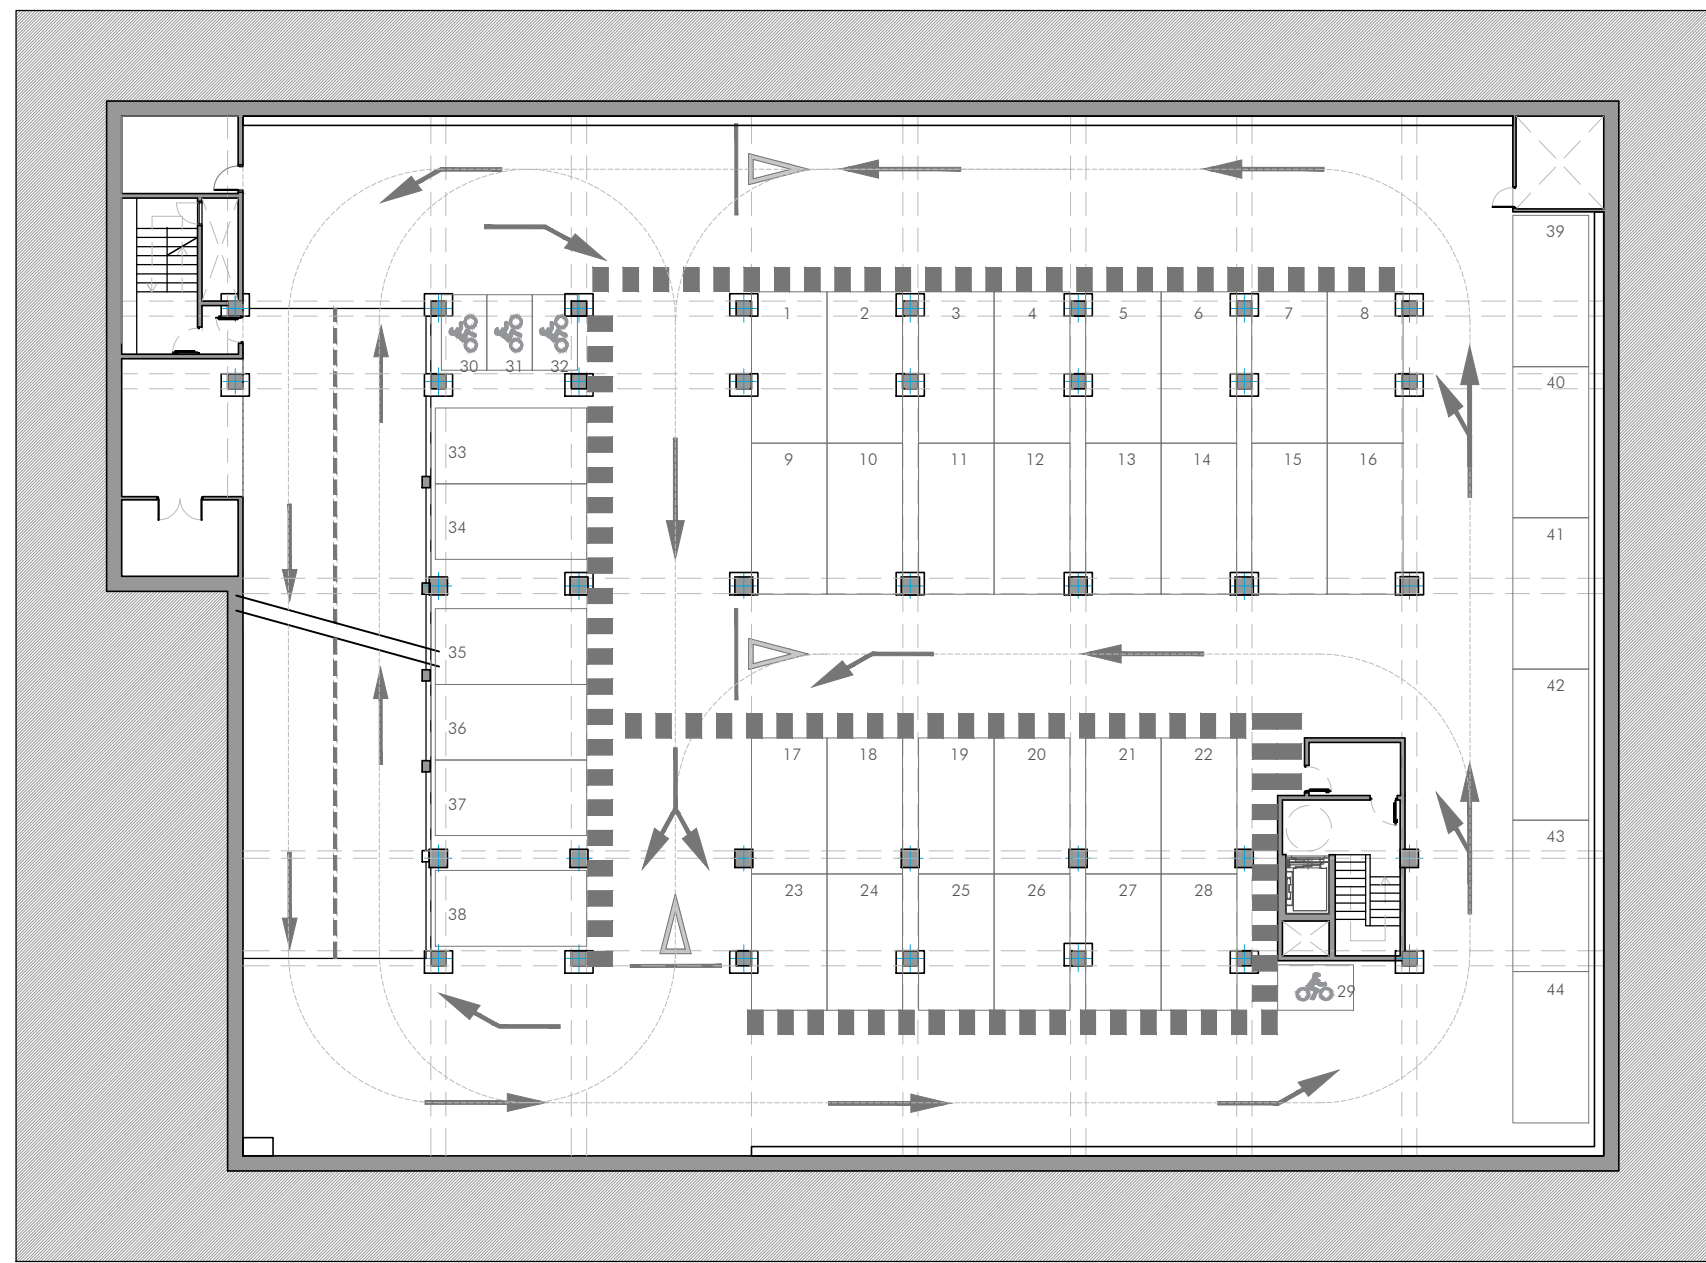

PLANTA SÓTANO 3. COTA - 8,80 (+637,74)

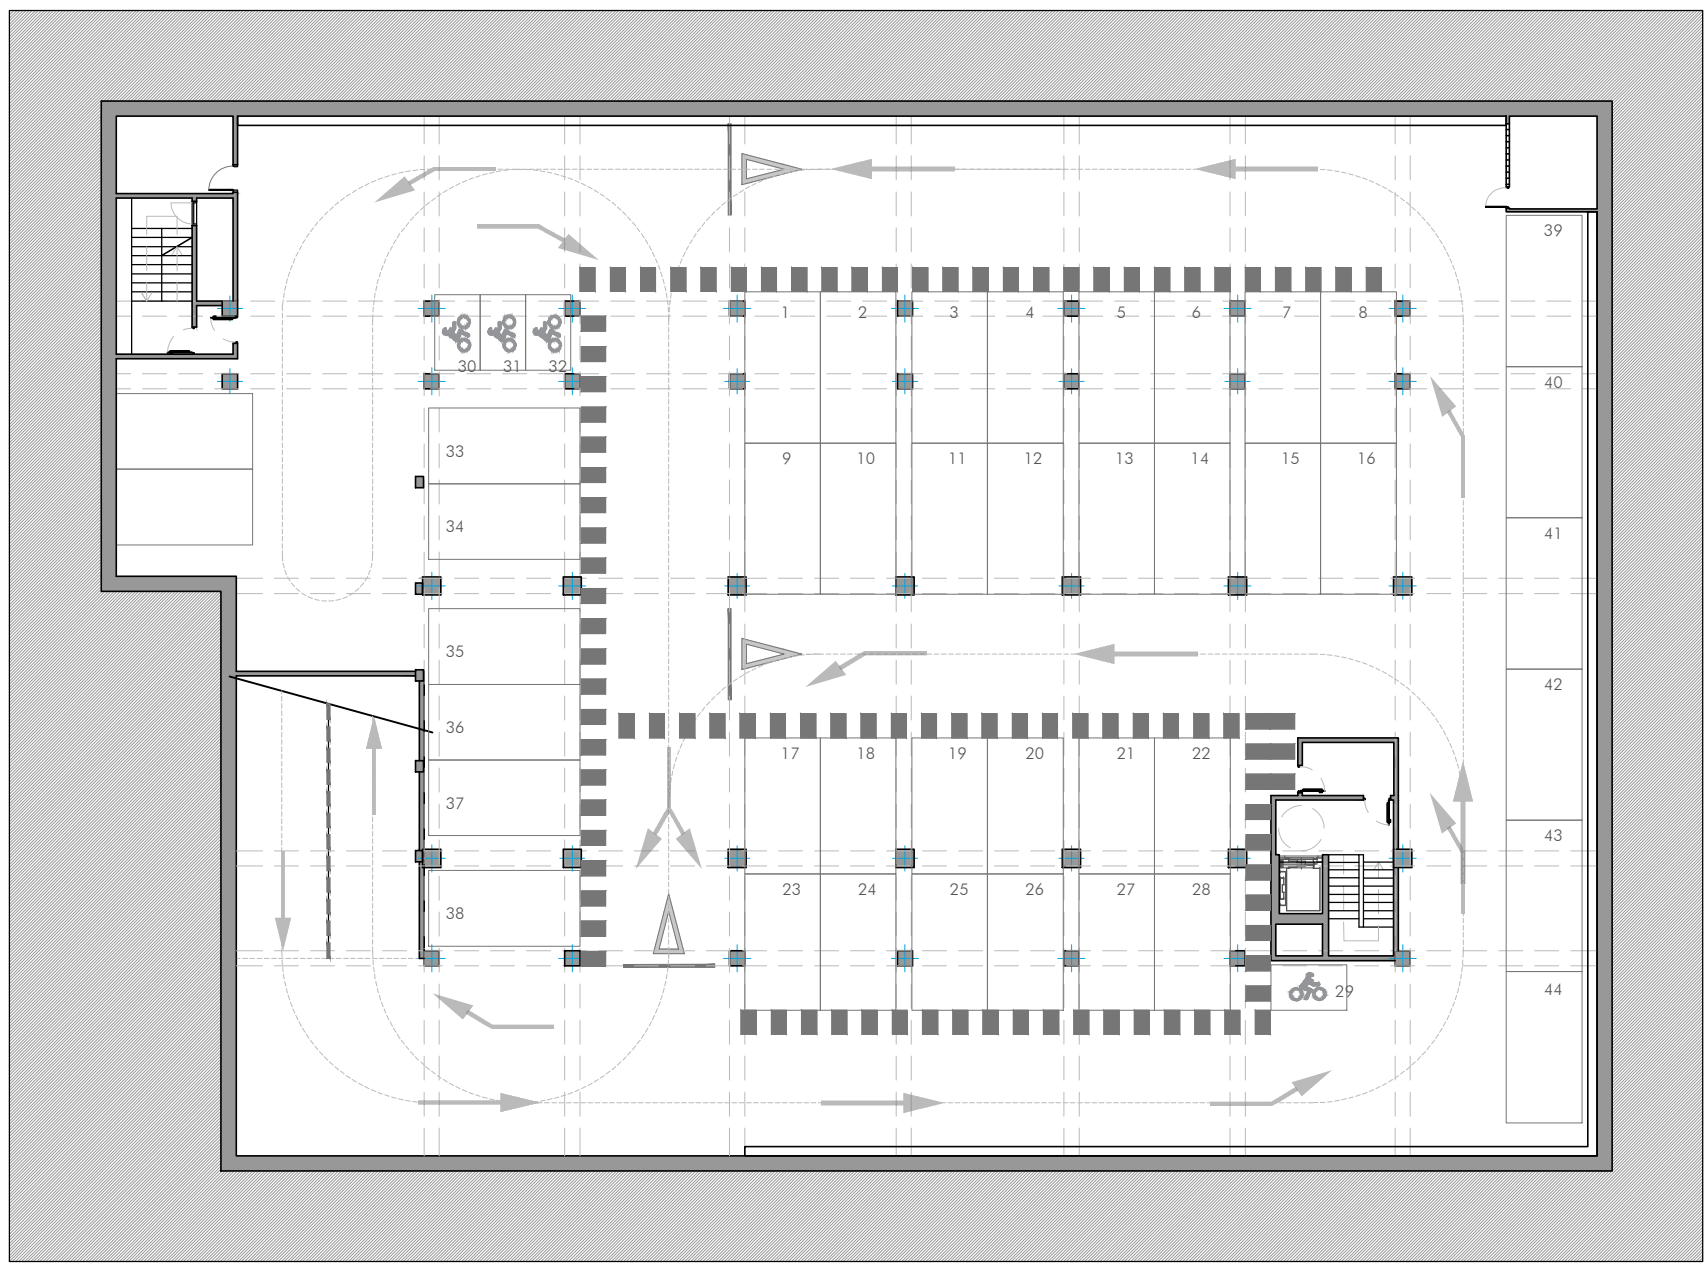

PLANTA SÓTANO 4. COTA -11,80 (+634,74)