


SUMINISTRO NORMAL (BAJA TENSION)

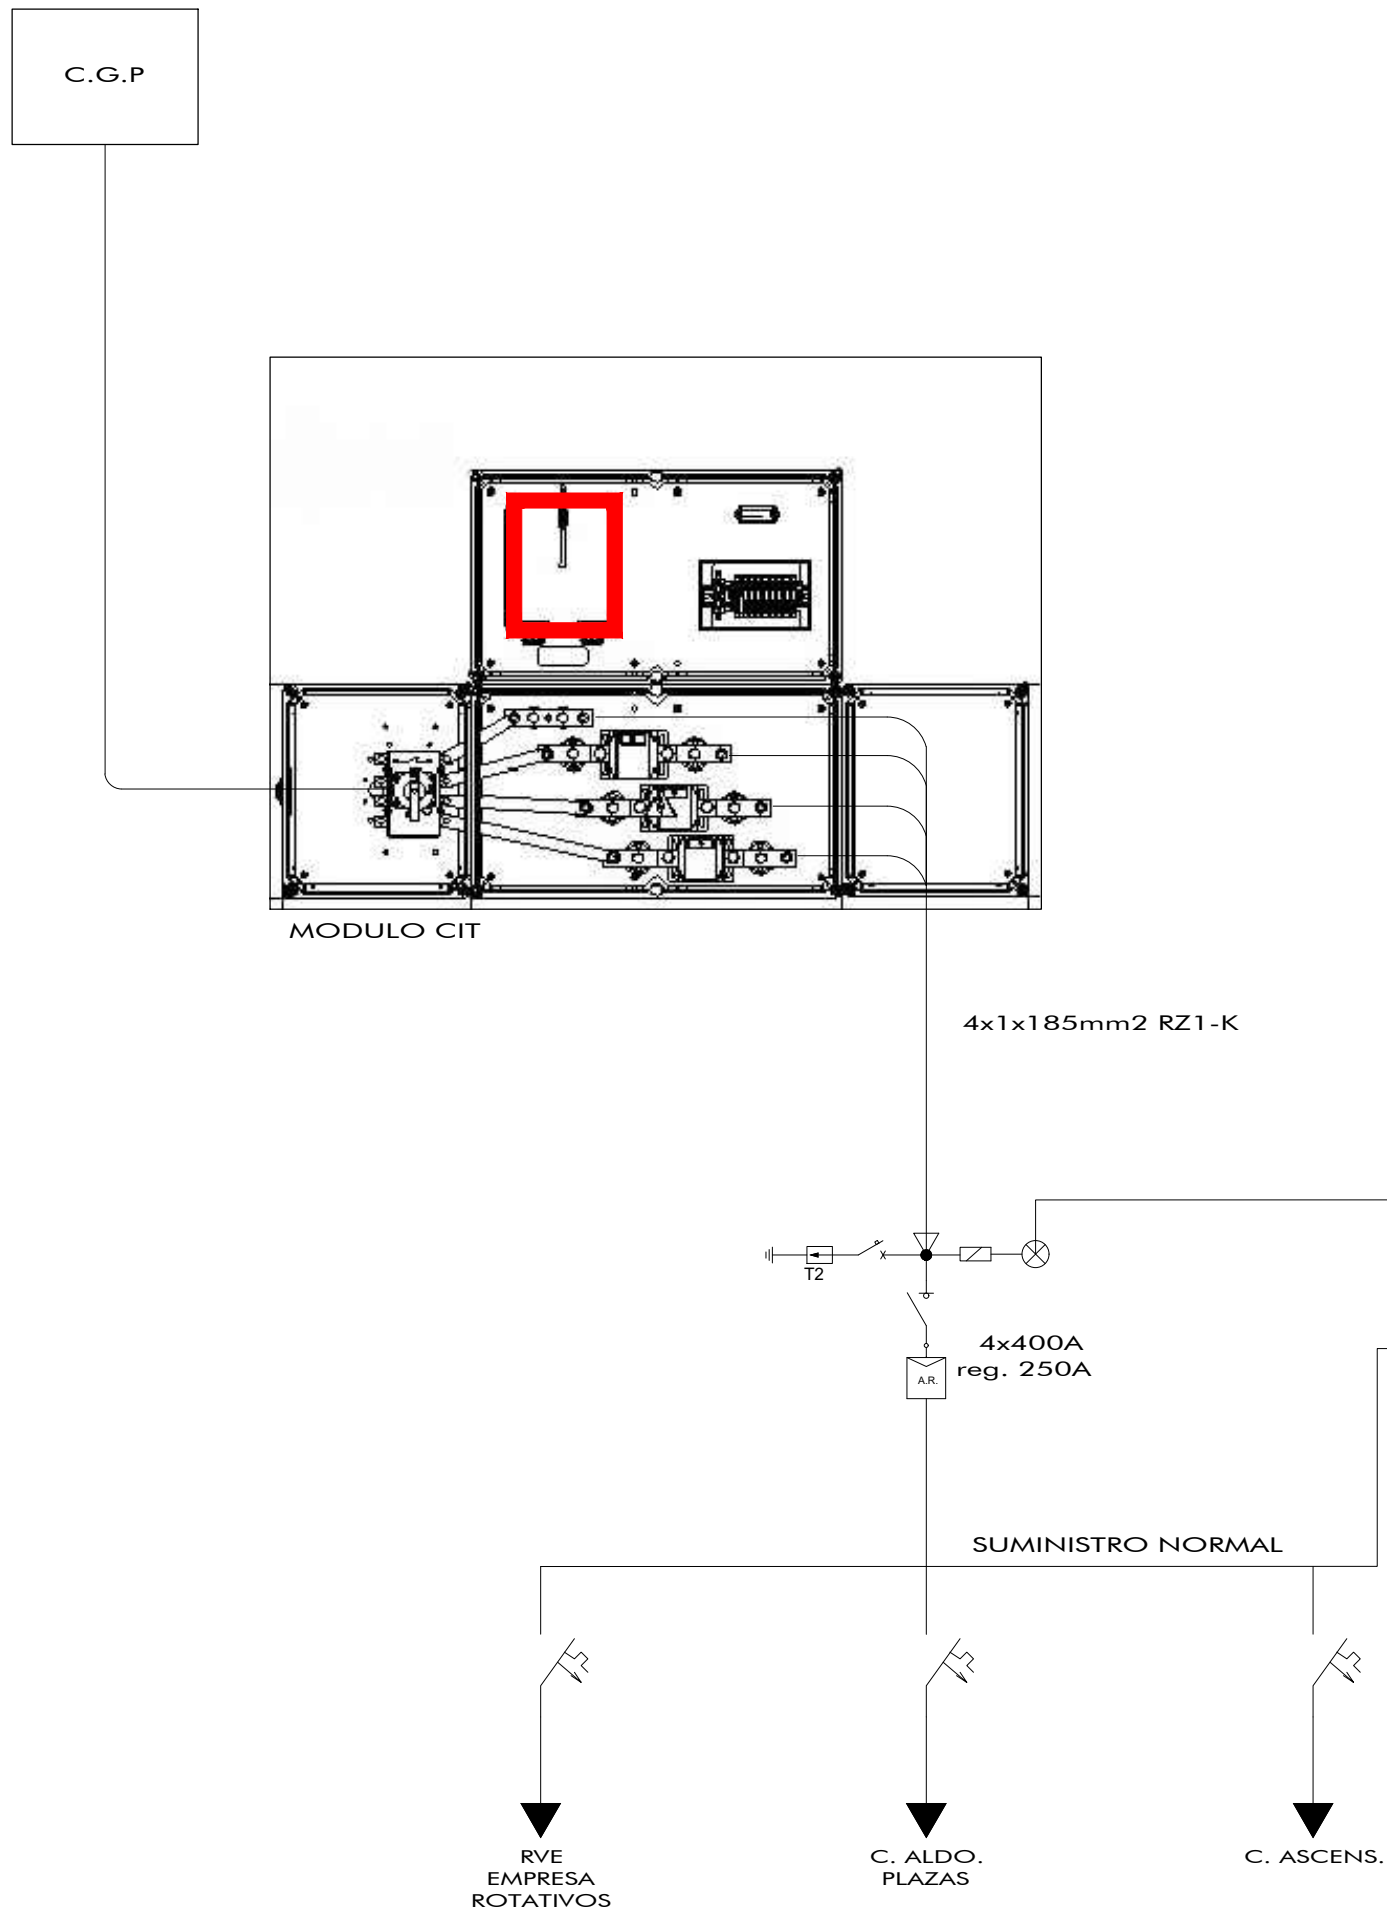

SUMINISTRO NORMAL (BAJA TENSION)

